



EXISTING NETBALL COURTS

FUTURE NETBALL COURTS

ATHLETICS TRACK

CRICKET PITCH

INDICATIVE CRICKET GORUND

SHOTPUT SURFACE

JAVILION SURFACE

DISCUS SURFACE

HIGH JUMP MAT LOCATION

GRANDSTAND LOCATION

PROPOSED FLOOD LIGHT

CO-ORDINATES SCHEDULE		
CODE	CO-ORDINATES EASTING	CO-ORDINATES NORTHING
01	327,435.910 m	6,395,161.241 m
02	327,410.779 m	6,395,193.103 m
03	327,449.867 m	6,395,303.909 m
04	327,402.923 m	6,395,227.821 m
05	327,399.528 m	6,395,214.533 m
06	327,427.602 m	6,395,294.117 m
07	327,350.247 m	6,395,213.891 m
08	327,393.494 m	6,395,336.487 m
09	327,334.213 m	6,395,244.198 m
10	327,339.431 m	6,395,251.531 m
11	327,329.569 m	6,395,247.502 m
12	327,334.786 m	6,395,254.836 m
13	327,368.875 m	6,395,302.746 m
14	327,374.092 m	6,395,310.079 m
15	327,373.519 m	6,395,299.442 m
16	327,378.737 m	6,395,306.775 m
17	327,318.954 m	6,395,239.687 m
18	327,378.014 m	6,395,322.634 m
19	327,328.258 m	6,395,276.468 m
20	327,399.647 m	6,395,351.528 m
21	327,451.229 m	6,395,337.503 m
22	327,471.205 m	6,395,338.474 m
23	327,479.815 m	6,395,251.750 m
24	327,492.799 m	6,395,301.328 m
25	327,517.825 m	6,395,346.337 m
26	327,552.733 m	6,395,395.014 m
27	327,491.587 m	6,395,264.495 m



## **GHD**WOODHEAD

DO NOT SCALE GHDWOODHEAD is a trading name of GHD Pty Ltd.
Conditions of Use.
This document may only be used by GHD's client (and any other person who GHD has agreed can use this document) for the purpose for which it was prepared and must not be used by any other

and must not be used by any other

person or for any other purpose.

Approved (Project Director) This Drawing must not be
As indicated used for Construction unless signed as Approved

SITE PLAN

Client SINGLETON ATHLETICS CLUB Project SINGLETON ATHLETICS CLUB RELOCATION


Title ARCHITECTURAL

Drawing No: 12541553-A050

B FOR REVIEW


A FOR REVIEW


03.02.21

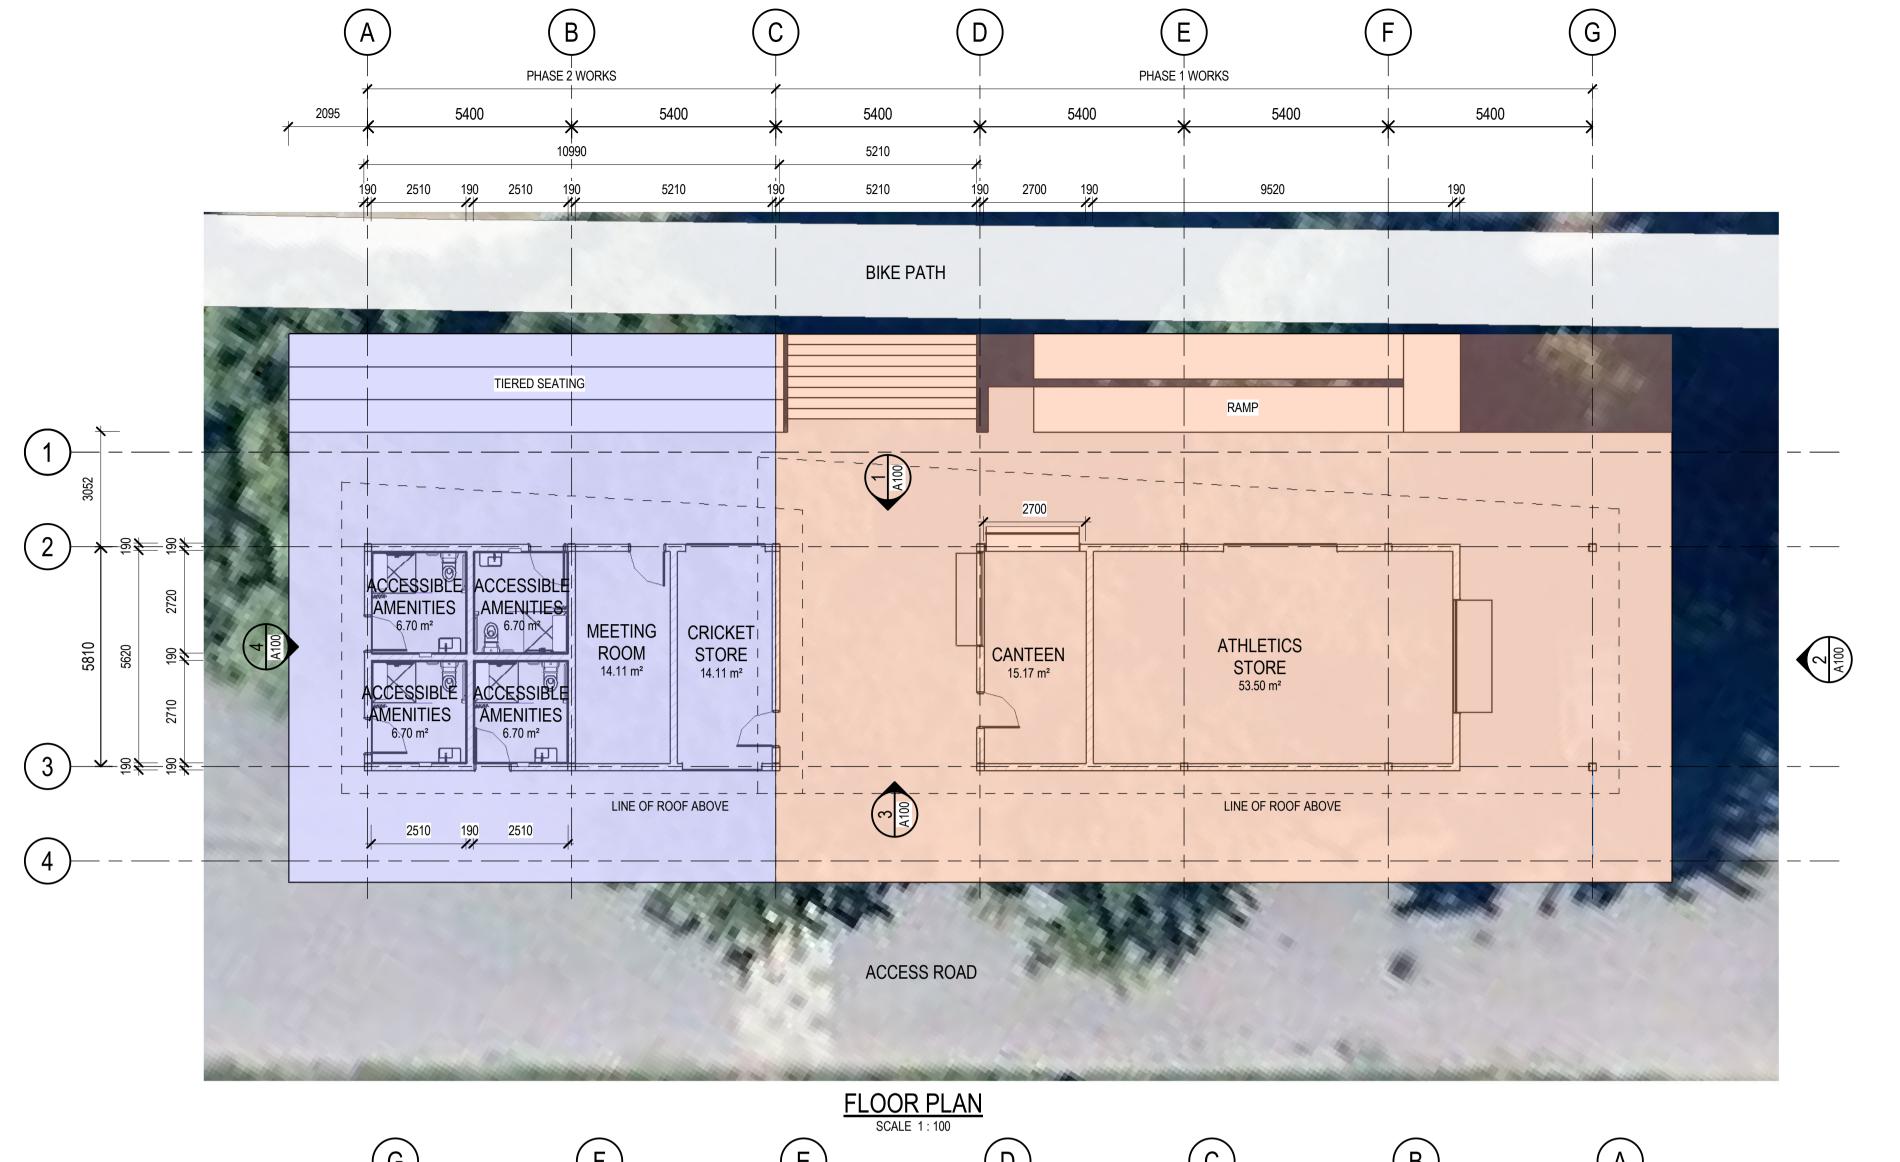



3D View SCALE

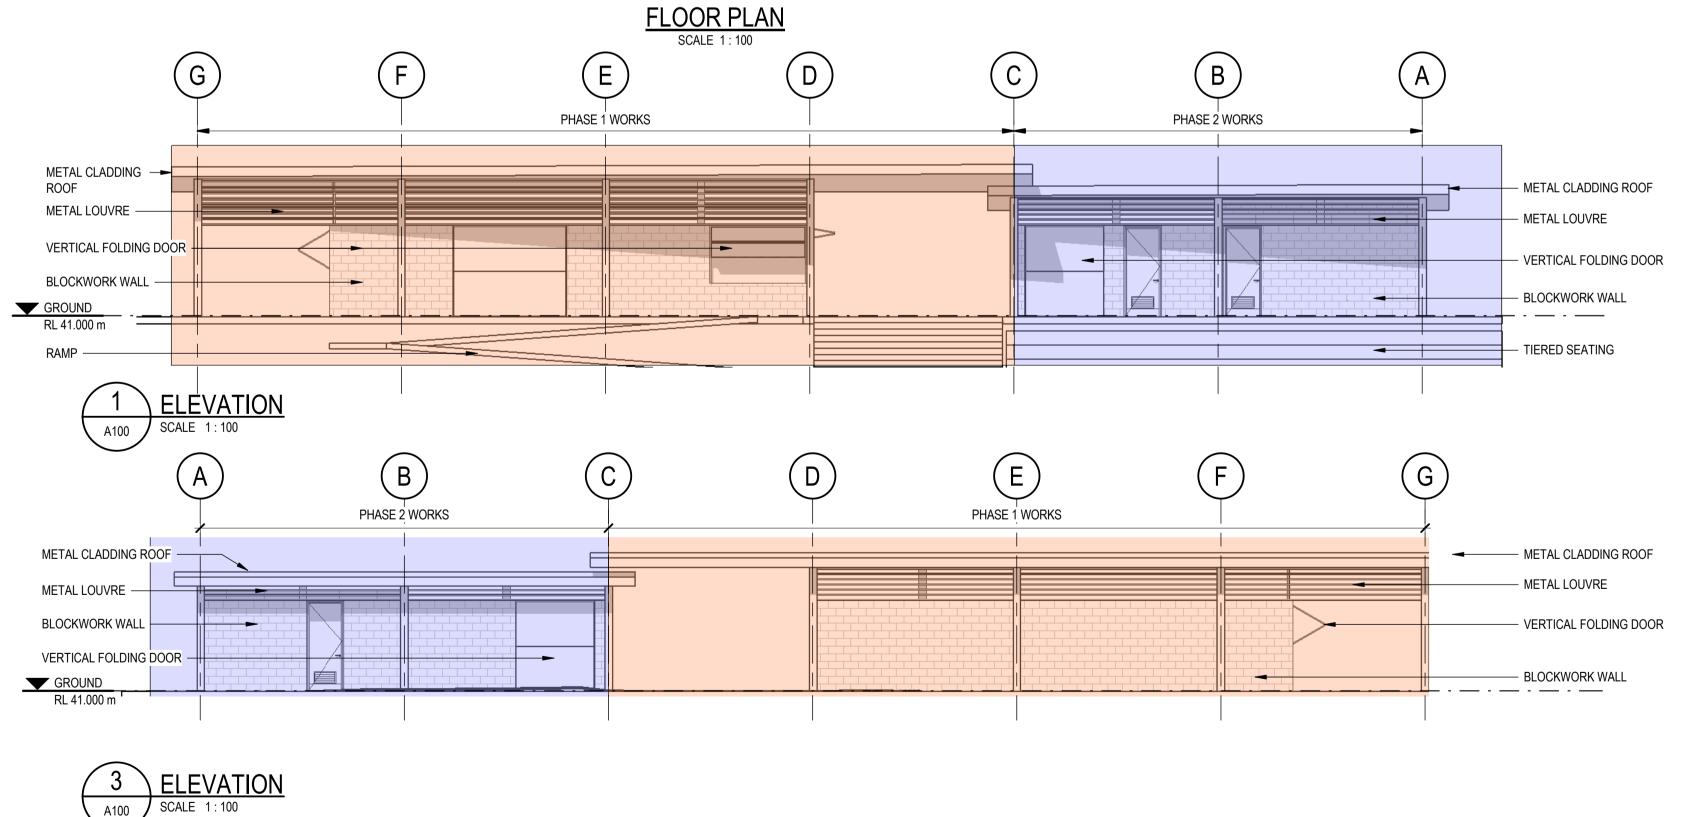

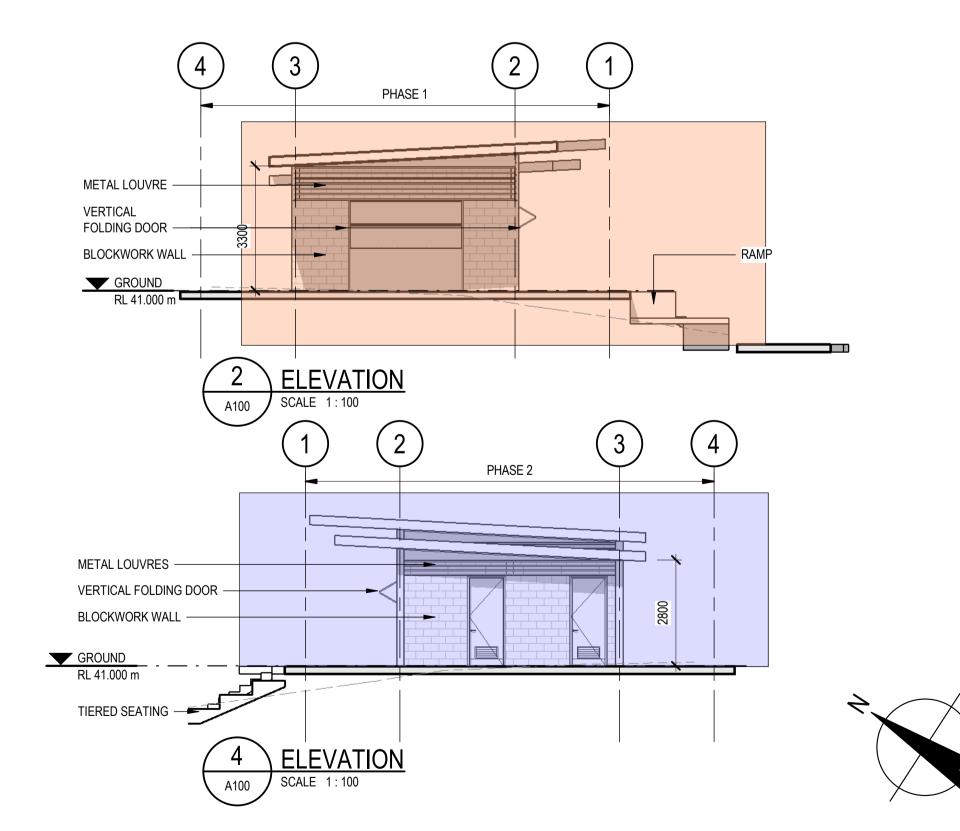

## **FOR REVIEW**

A FOR REVIEW 03.02.21 No Revision Note: \* indicates signatures on original issue of drawing or last revision of drawing Drawn Job Project Date

SCALE 1:100 AT ORIGINAL SIZE

**GHD**WOODHEAD

DO NOT SCALE Drawn J. CARSON GHDWOODHEAD is a trading name of GHD Pty Ltd.
Conditions of Use.
This document may only be used by GHD's client (and any other person who GHD has agreed can use this document)

for the purpose for which it was prepared.

and must not be used by any other

person or for any other purpose.

Drafting Check Design Checker Check Approved (Project Director) Approver for the purpose for which it was prepared This Drawing must not be used for Construction unless signed as Approved

Designer T. POTTER

Client SINGLETON ATHLETICS CLUB Project SINGLETON ATHLETICS CLUB RELOCATION Title ARCHITECTURAL

**AMENITIES** 


Drawing No: 12541553-A100






RAMP OPTION 02
SCALE 1: 150

RAMP OPTION 01
SCALE 1: 150

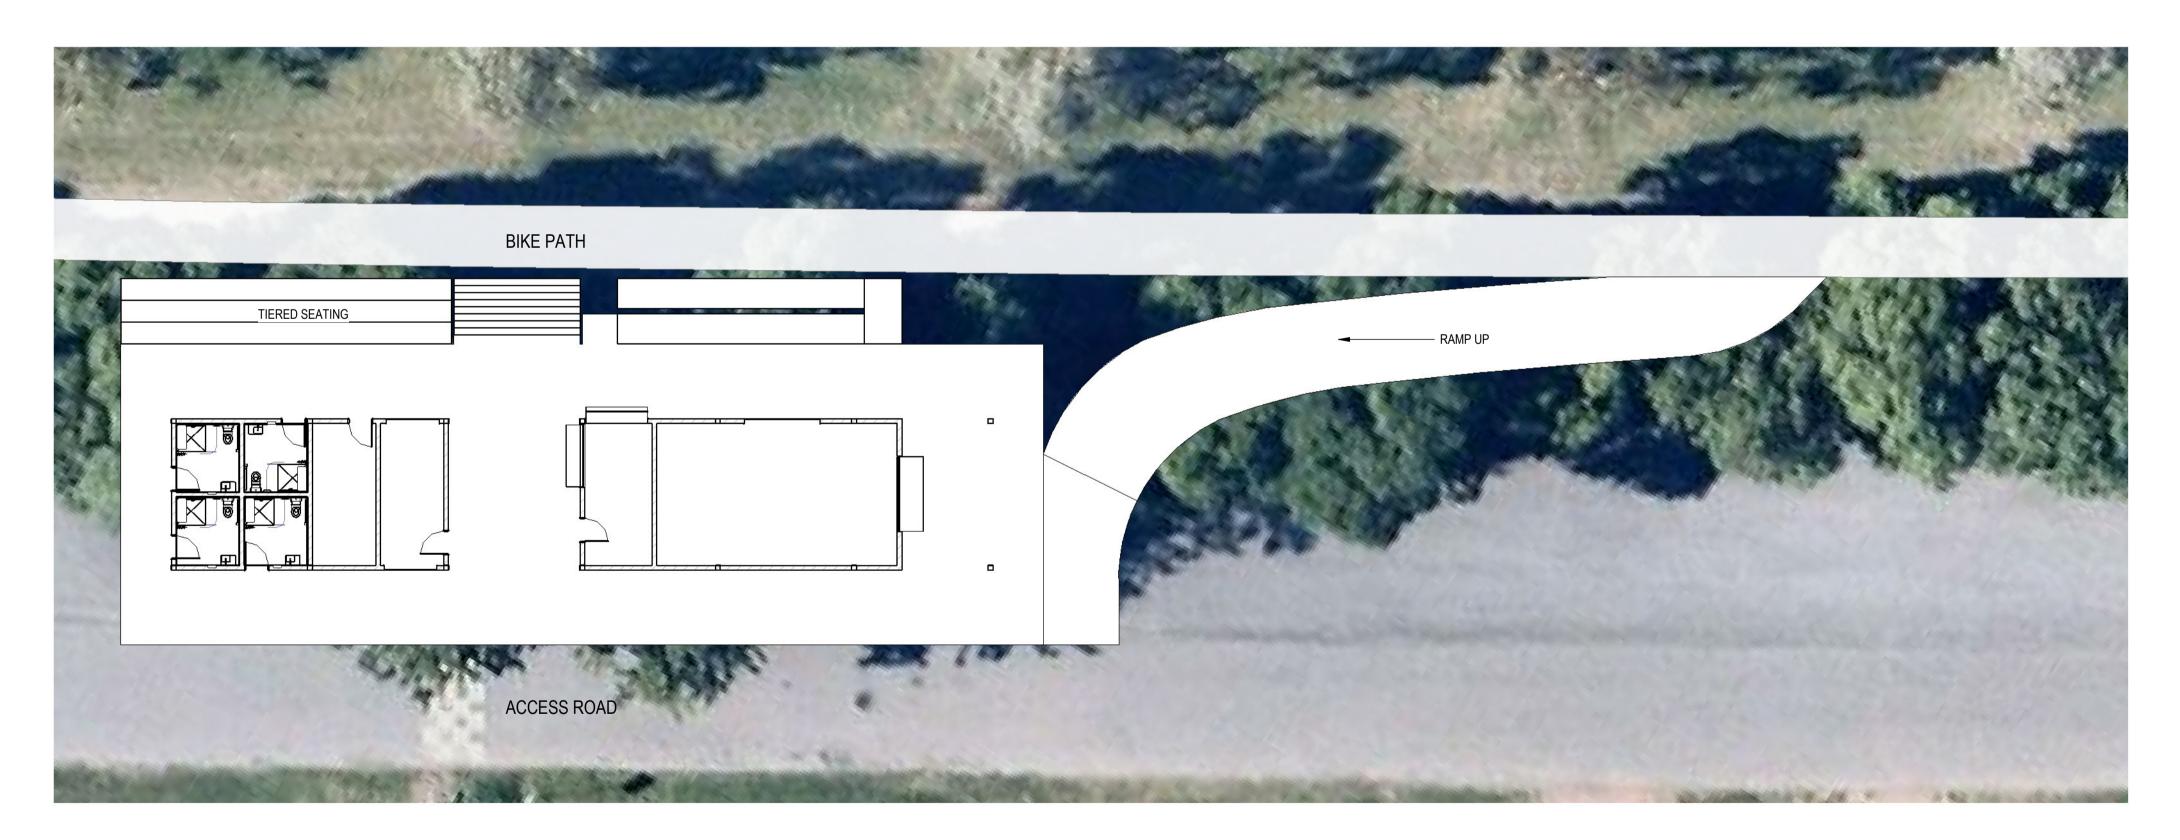

RAMP OPTION 03
SCALE 1: 150

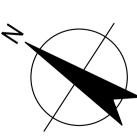

RAMP OPTIONS - NOT FOR ISSUE

A FOR REVIEW No Revision Note: \* indicates signatures on original issue of drawing or last revision of drawing Drawn Job Project Date

SCALE 1:150 AT ORIGINAL SIZE

**GHD**WOODHEAD

Drawn J. CARSON DO NOT SCALE GHDWOODHEAD is a trading name of GHD Pty Ltd.
Conditions of Use.
This document may only be used by GHD's client (and any other person who GHD has agreed can use this document) for the purpose for which it was prepared and must not be used by any other

person or for any other purpose.

Approved (Project Director) and must not be used by any other

This Drawing must not be used for Construction unless signed as Approved

Designer T. POTTER

Client SINGLETON ATHLETICS CLUB Project SINGLETON ATHLETICS CLUB RELOCATION

Title ARCHITECTURAL RAMP OPTIONS

Drawing No: 12541553-A1050