


PLAN
SCALE 1:250

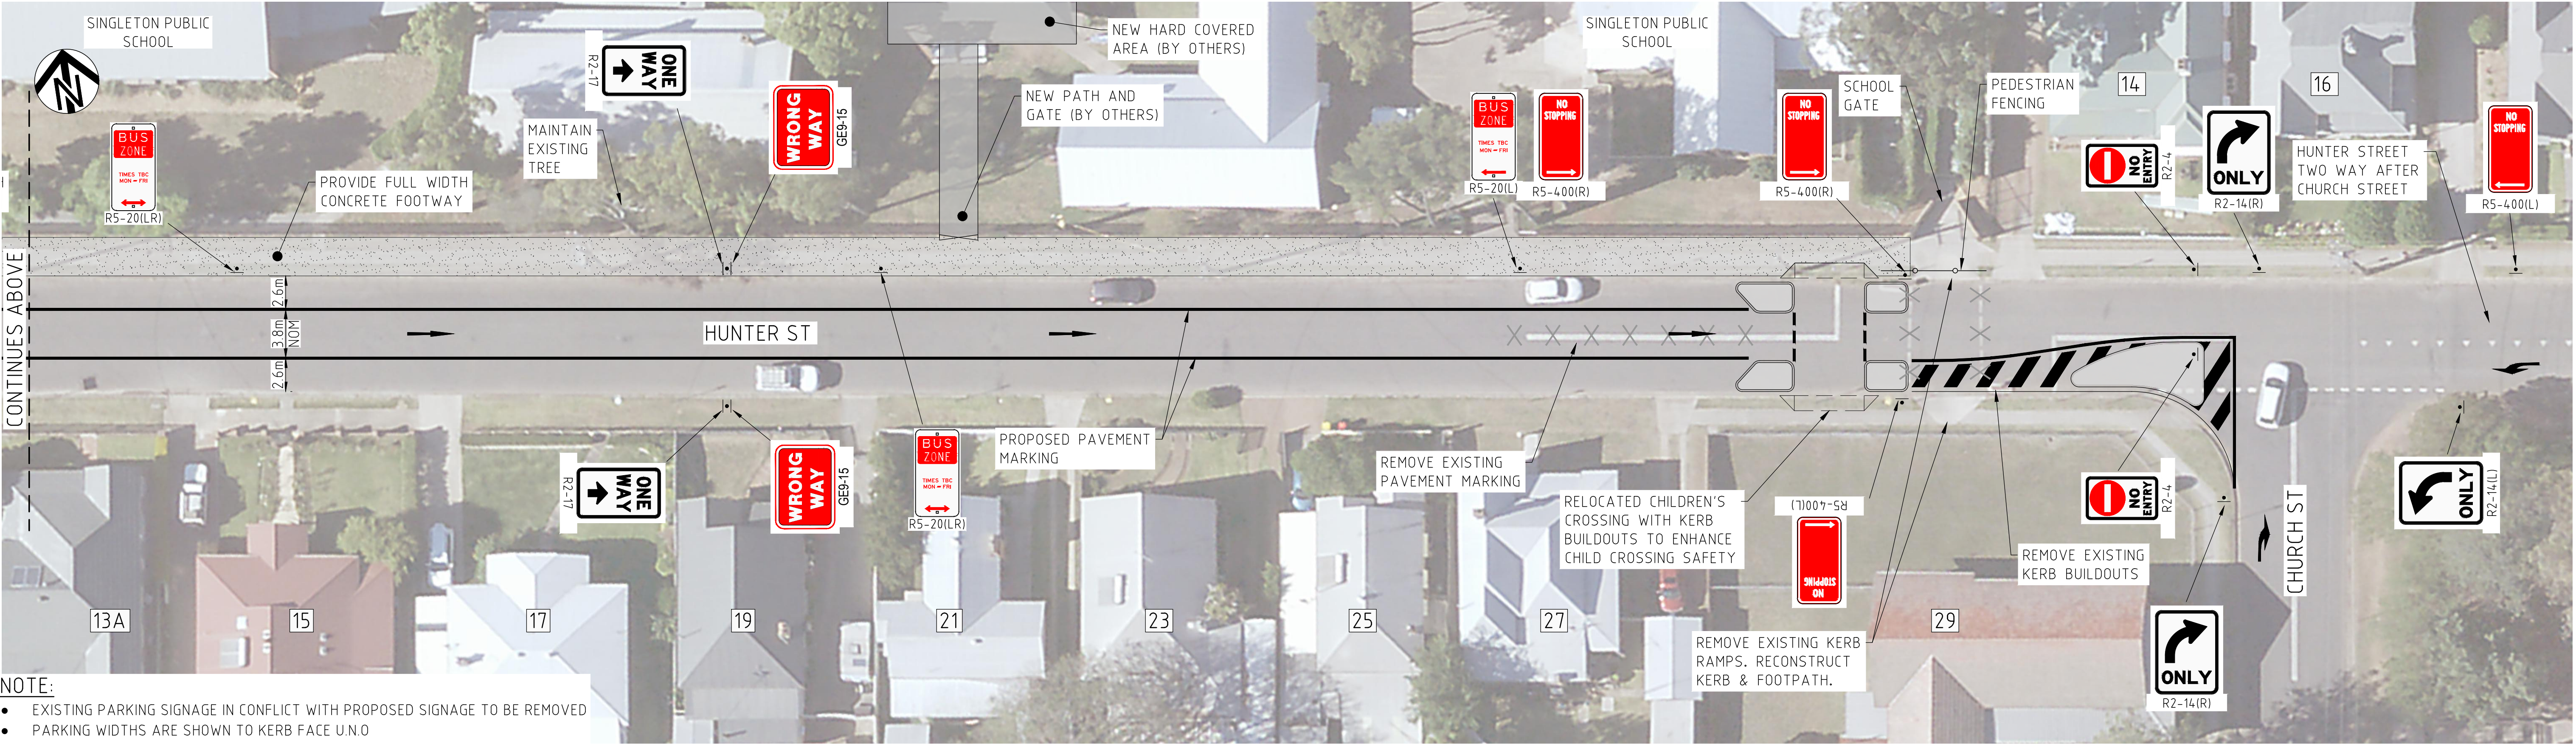

NOTE:

- EXISTING PARKING SIGNAGE IN CONFLICT WITH PROPOSED SIGNAGE TO BE REMOVED
- PARKING WIDTHS ARE SHOWN TO KERB FACE U.N.O
- PLANS ARE INDICATIVE OF PROPOSED CHANGES AND REQUIRE SURVEY TO PROVIDE DETAILED LAYOUT


PLAN
SCALE 1:250

NOT FOR CONSTRUCTION



ONE WAY HUNTER STREET
GENERAL ARRANGEMENT - OPTION 2

INFORMATION DOCUMENT
30012714-191101-GA-OPT2-SD_[ID]

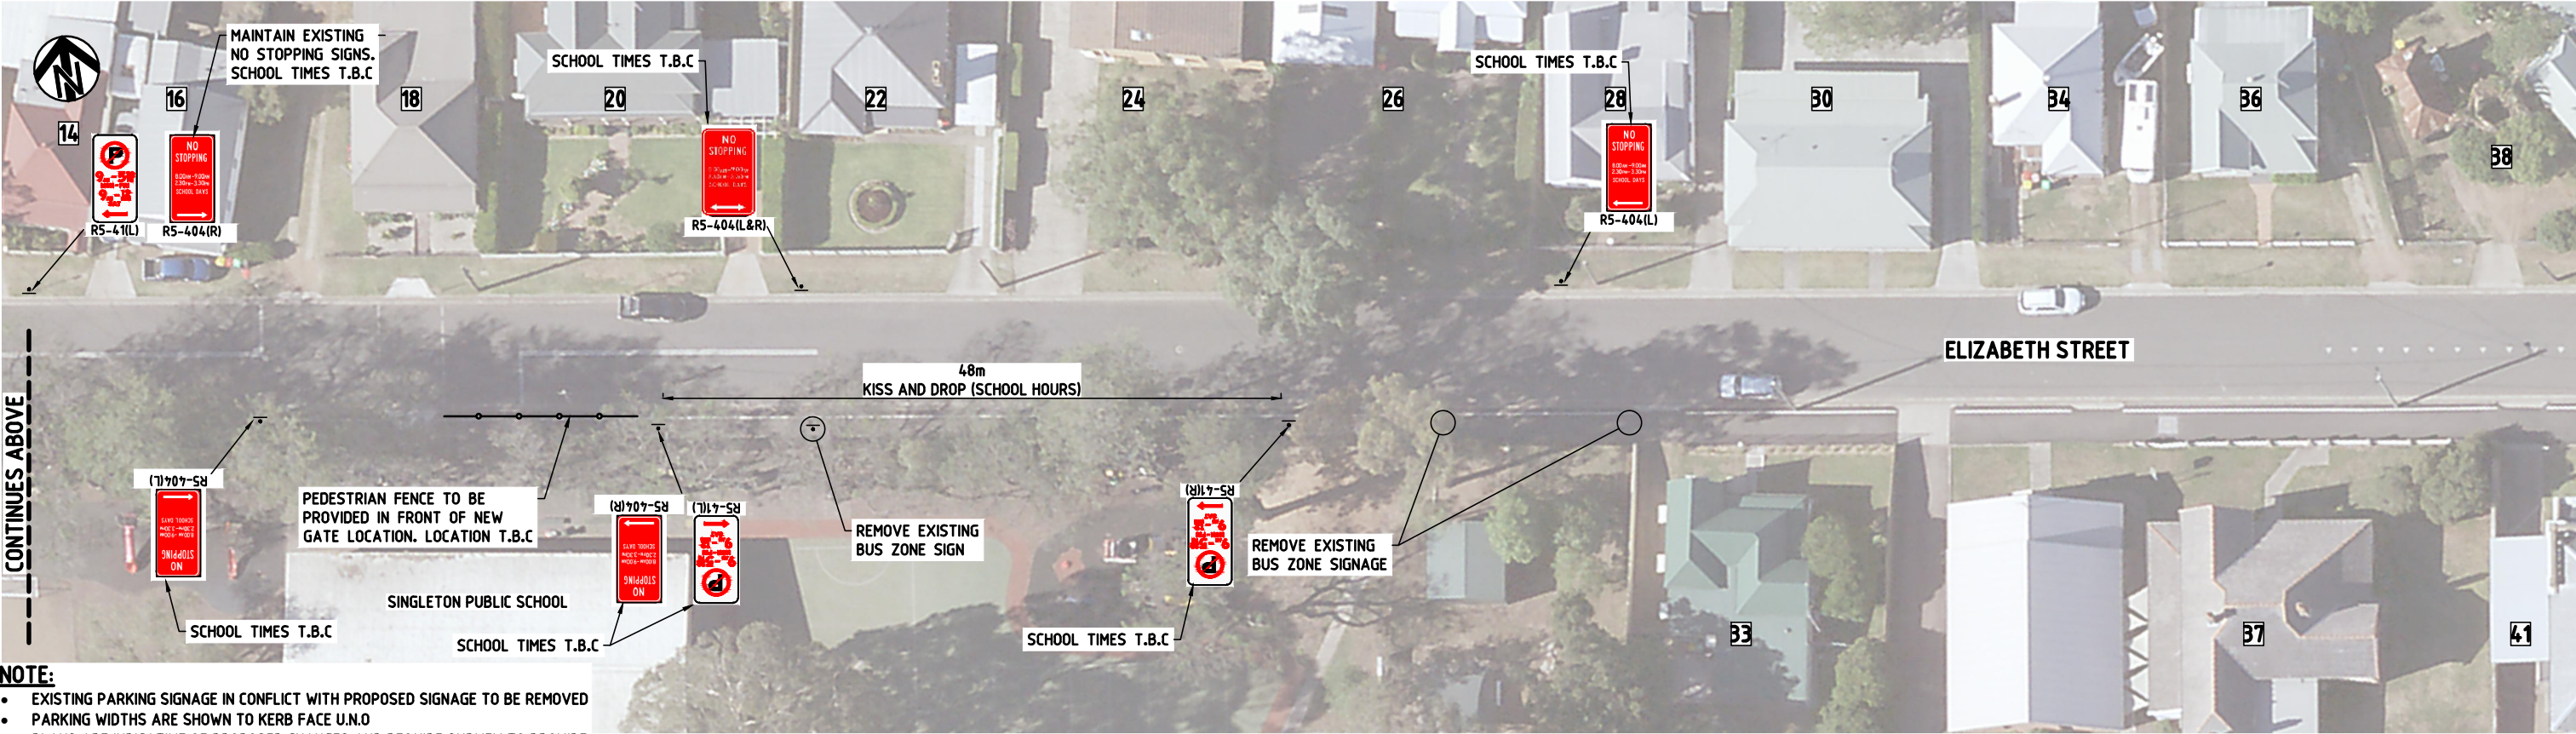

NOTE:

- EXISTING PARKING SIGNAGE IN CONFLICT WITH PROPOSED SIGNAGE TO BE REMOVED
- PARKING WIDTHS ARE SHOWN TO KERB FACE U.N.O
- PLANS ARE INDICATIVE OF PROPOSED CHANGES AND REQUIRE SURVEY TO PROVIDE DETAILED LAYOUT

NOT FOR CONSTRUCTION

SCALE 1:250

**ELIZABETH STREET
GENERAL ARRANGEMENT**

INFORMATION DOCUMENT

30012714-191101-GA-3-SD [ID]



Member of the Surlana Jurong Group

© ABN 47 065 475 149
74 HUNTER STREET
NEWCASTLE NSW 2300